


LOC	DIST	REVISIONS					
		P	LTR	DESCRIPTION	DATE	DWN	APVD
J	ZDI		B	REVISED	06JUN2014	H.O	N.Y

注 記


- 1 材料：ハウジング：ガラス入り熱可塑性ポリエステル（94V-0），色：黒
- 2 金属パネルの場合、コネクタ取付け方向をパンチ加工方向にしてください。
- 3 プラスチックパネルの場合、穴端部にRなき様ご配慮ください。
- 4 ~~ハウジング全面にテフロン塗装の事。~~

NOTES

- 1 MATERIAL:HOUSING:GLASS FILED THERMO PLASTIC ,POLYESTER(94V-0),COLOR:BLACK
- 2 INSERT CONN FROM PRESS DIRECTION SIDE FOR METAL PANEL.
- 3 EDGE OF THICKNESS WAY MUST NOT ROUND FOR MOLDED PANEL.
- 4 ~~TO COAT ALL SURFACE OF HOUSING WITH TEFLON.~~

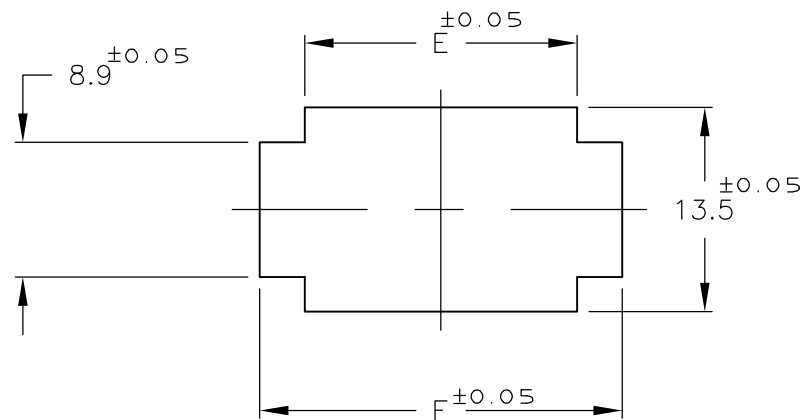

パネル加工推奨寸法図
RECOMMENDED PANEL LAYOUT
(適用パネル厚：0.8－2.0)
(APRICABLE PANEL THICKNESS:0.8-2.0)

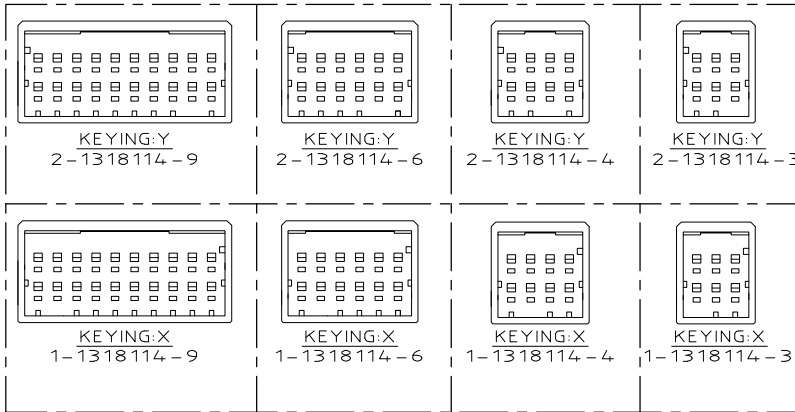

TOLERANCES UNLESS OTHERWISE SPECIFIED:




一般公差

- 10 ≧ : ±0.3
- 30 ≧ >10 : ±0.35
- 100 ≧ >30 : ±0.4
- ANGLE : ±3°

OBSOLETE	△	22.5	27.7	11.5	6	28	34.0	33.88	9	20	5-1318114-9
	-	22.5	27.7	11.5	6	28	34.0	33.88	9	20	2-1318114-9
	-	22.5	27.7	11.5	6	28	34.0	33.88	9	20	1-1318114-9
OBSOLETE	△	12.5	17.7	11.5	6	18	24.0	23.88	5	12	5-1318114-6
	-	12.5	17.7	11.5	6	18	24.0	23.88	5	12	2-1318114-6
	-	12.5	17.7	11.5	6	18	24.0	23.88	5	12	1-1318114-6
OBSOLETE	△	7.5	12.7	4	4	13	19.0	18.88	3	8	5-1318114-4
	-	7.5	12.7	4	4	13	19.0	18.88	3	8	2-1318114-4
	-	7.5	12.7	4	4	13	19.0	18.88	3	8	1-1318114-4
OBSOLETE	△	5	10.2	4	4	10.5	16.5	16.38	2	6	5-1318114-3
	-	5	10.2	4	4	10.5	16.5	16.38	2	6	2-1318114-3
	-	5	10.2	4	4	10.5	16.5	16.38	2	6	1-1318114-3
FINISH		A	B	C	D	E	F	G	N	POS	P/N

CIRCUIT NO.
回路番号

ROW ID MARK
列番号

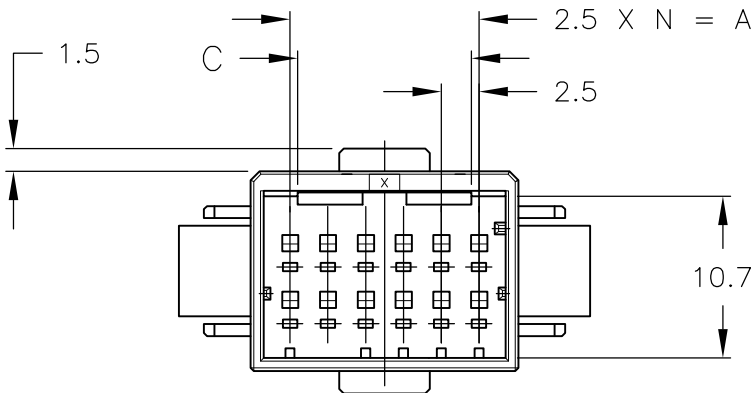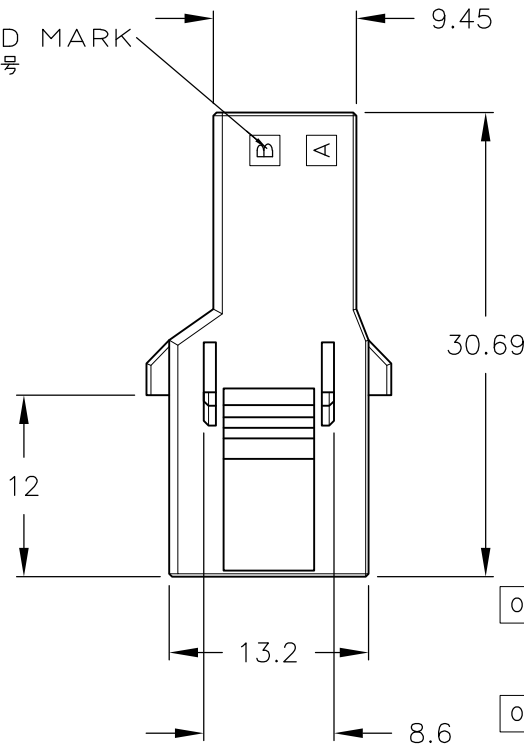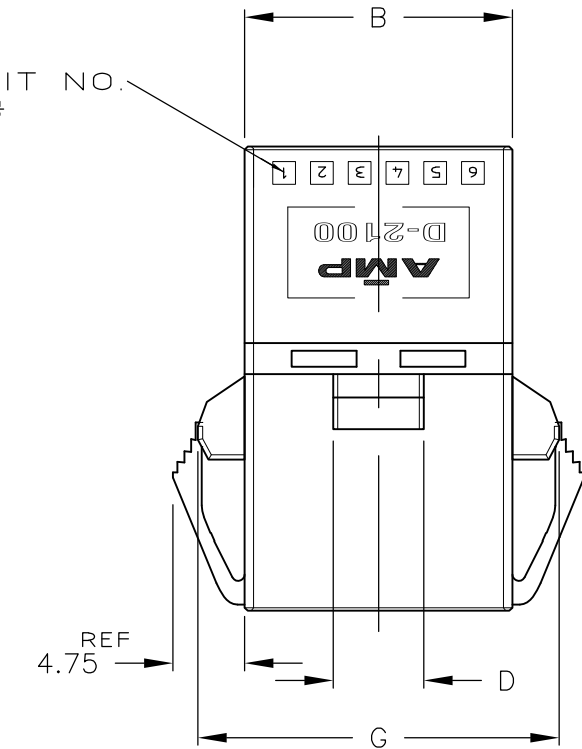

THIS DRAWING IS A CONTROLLED DOCUMENT.

DIMENSIONS:
mm

MATERIAL
1

TOLERANCES UNLESS OTHERWISE SPECIFIED:

0 PLC ± -
1 PLC ± -
2 PLC ± -
3 PLC ± -
4 PLC ± -
ANGLES ± -
FINISH

DWN K.IKEDA 7/DEV/'98
CHK N.MATSUBARA 7/DEC/'98
APVD I.HASEGAWA 7/DECC/'98
PRODUCT SPEC
108-5619
APPLICATION SPEC
114-5258
WEIGHT -

CUSTOMER DRAWING

SCALE 2:1

SHEET 1 OF 1

REV B

TE Connectivity

2列 タブ ハウジング パネルマウント タイプ
DOUBLE ROW TAB (PANEL MOUNT)
DYNAMIC D2100D

SIZE A3

CAGE CODE 00779

DRAWING NO C-1318114

RESTRICTED TO -