





LOC	DIST	REVISIONS					
		P	LTR	DESCRIPTION		DATE	APVD
J	—		C9	REVISED		11NOV2014	N.Y

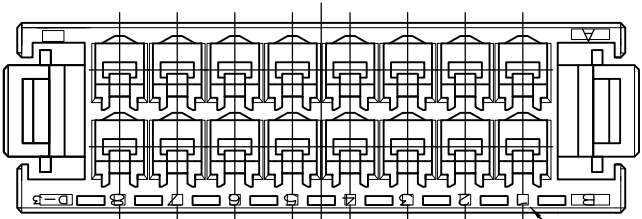

回路番号
CIRCUIT NO.

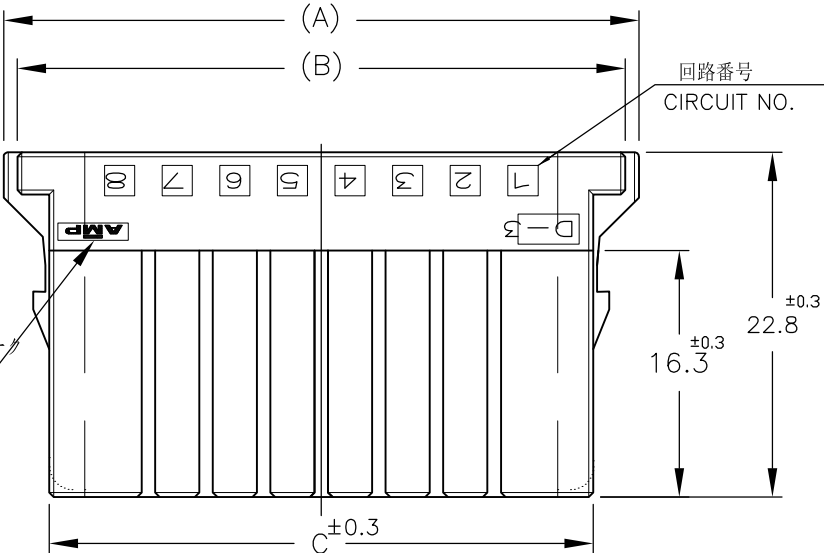

AMPマー ク&ロケーションマー ク
AMP MARK &
LOCATION MARK

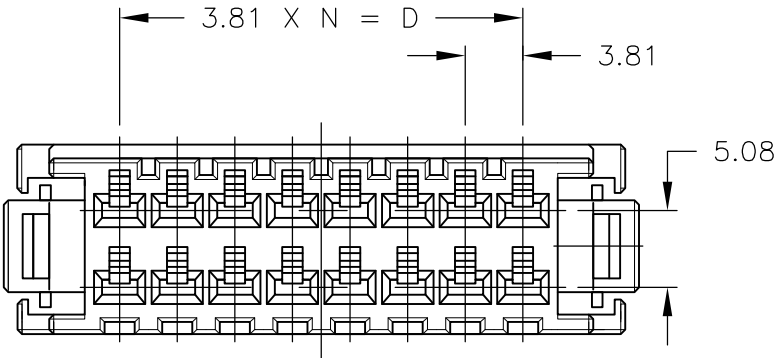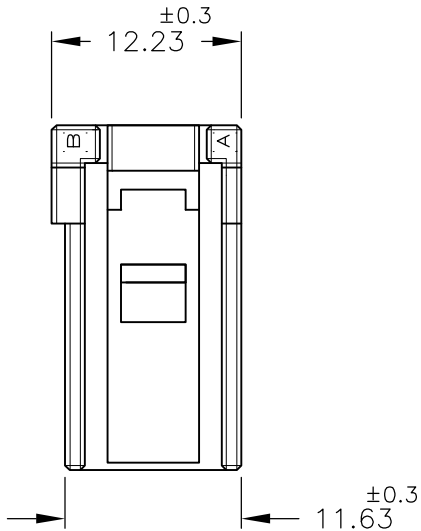

NOTE
1 MATERIAL:GLASS FIELD THERMO PLASTIC,POLYESTER
COLOR;BLACK
~~2 TO COAT ALL SURFACE OF HOUSING WITH TEFLON~~
3 THE SHAPE,SIZE AND POSITION OFTHE CHARACTER
SHOW THE OUTLINE THEY DON'T SHOW DETAILS

注記
1 材料: ガラス入り熱可塑性ポリエステル樹脂
色; 黒色
~~2 ハウジング全面にテフロン塗装のこと~~
3 文字の形状、大きさ、および位置については、大略を示すものであり、
詳細を示すものではありません。

		20 POS.	51.03	47.83	43.37	34.29	9	178289-8
OBSOLETE	2	16 POS.						5=178289=7
OBSOLETE		16 POS.			SEE SHEET 20F2			178289-7
		12 POS.	35.79	32.59	28.13	19.05	5	178289-6
OBSOLETE	2	10 POS.	31.98	28.78	24.32	15.24	4	5=178289=5
		10 POS.	31.98	28.78	24.32	15.24	4	178289-5
		8 POS.	28.17	24.97	20.51	11.43	3	178289-4
OBSOLETE	2	6 POS.	24.36	21.16	16.70	7.62	2	5=178289=3
		6 POS.	24.36	21.16	16.70	7.62	2	178289-3
FINISH		POS.	A	B	C	D	N	PART NUMBER

THIS DRAWING IS A CONTROLLED DOCUMENT.

DIMENSIONS:
mm

MATERIAL
SEE NOTE

FINISH
—

TOLERANCES UNLESS
OTHERWISE SPECIFIED:

0 PLC ±

1 PLC ± 10 > : ±0.2

2 PLC ± < 30 : ±0.25

3 PLC ± 30 < 100 : ±0.3

4 PLC ANGLES ± 3°

DWN
N.MATSUBARA
09JUL1991

CHK
H.OBATA
24FEB1992

APVD
S.MANABE
04MAR1992

PRODUCT SPEC
—

APPLICATION SPEC
—

WEIGHT
—

CUSTOMER DRAWING

TE Connectivity

NAME
REC HSG FOR DYNAMIC DPUBLE ROW
DYNAMIC D-3100 REC HSG

SIZE
A3

CAGE CODE
00779

DRAWING NO
C-178289

RESTRICTED TO
—

SCALE
2:1

SHEET
1 OF 2

REV
C9

